



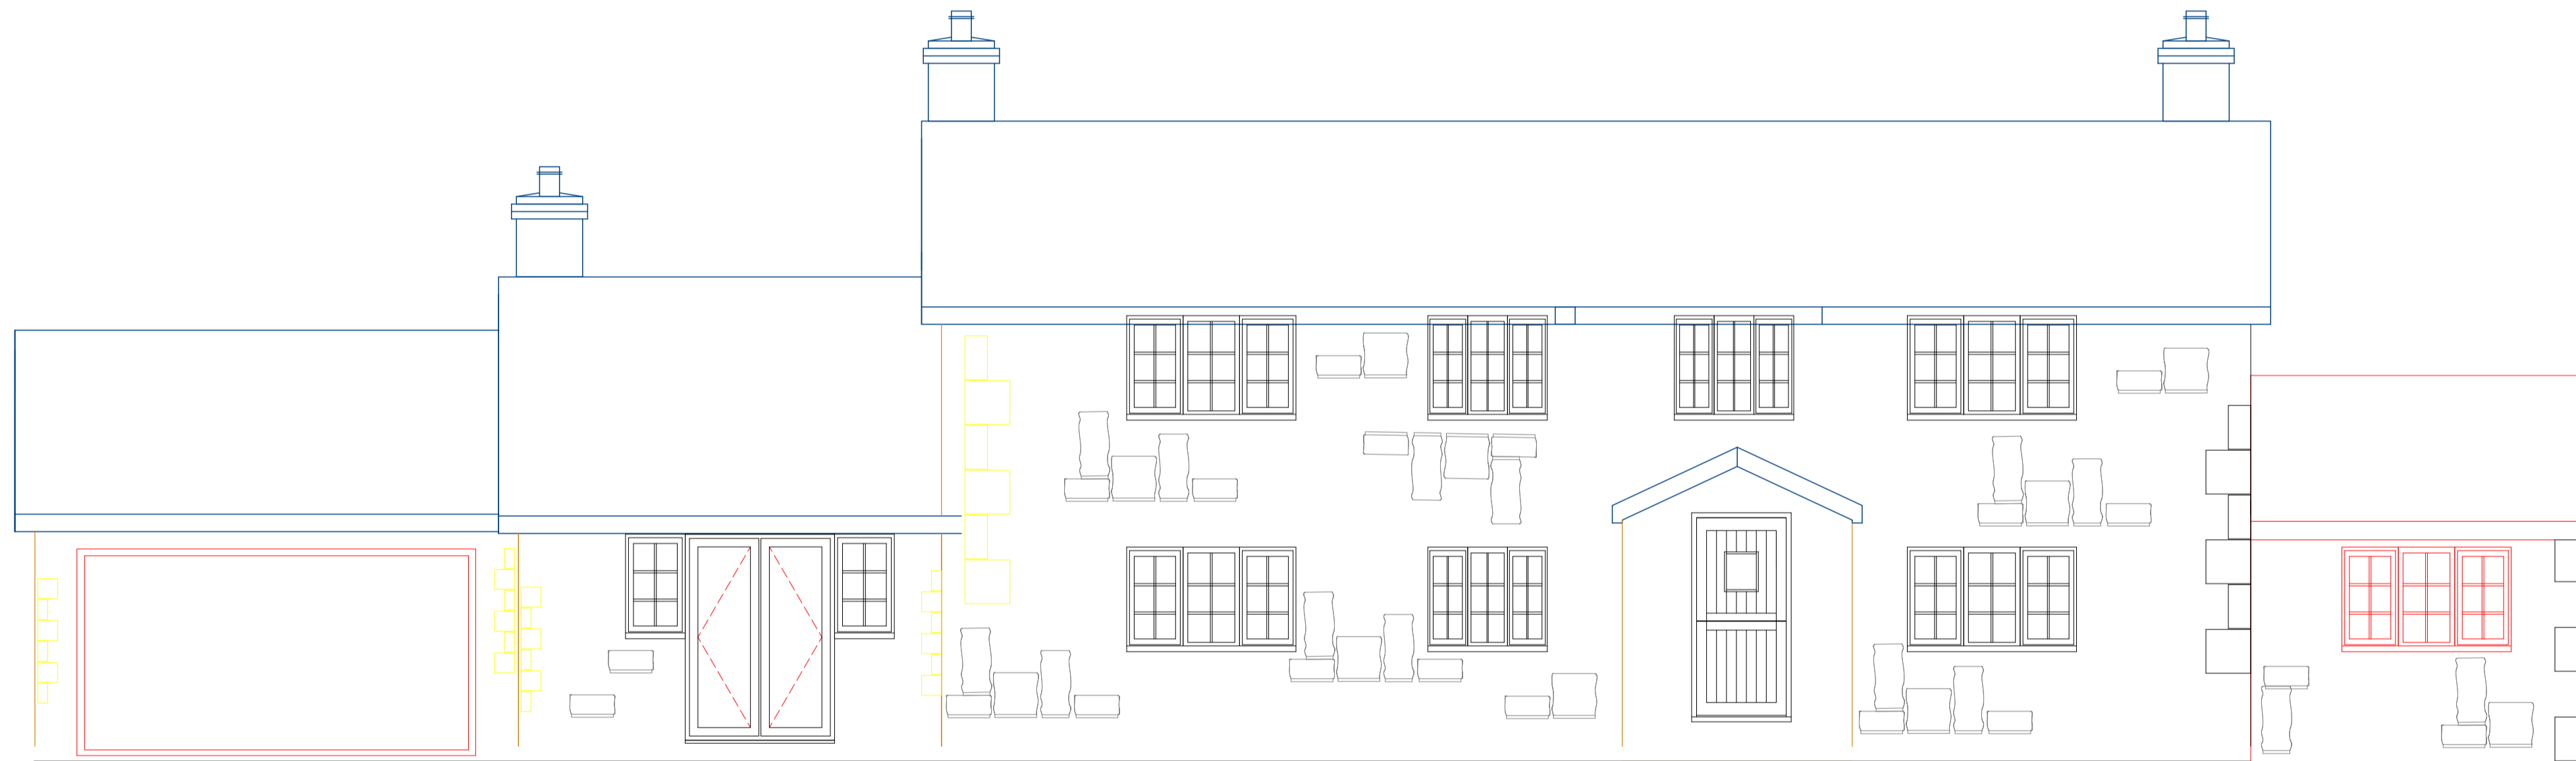


PROPOSED NORTH WEST ELEVATION  
Scale 1:50



PROPOSED SOUTH EAST ELEVATION  
Scale 1:50

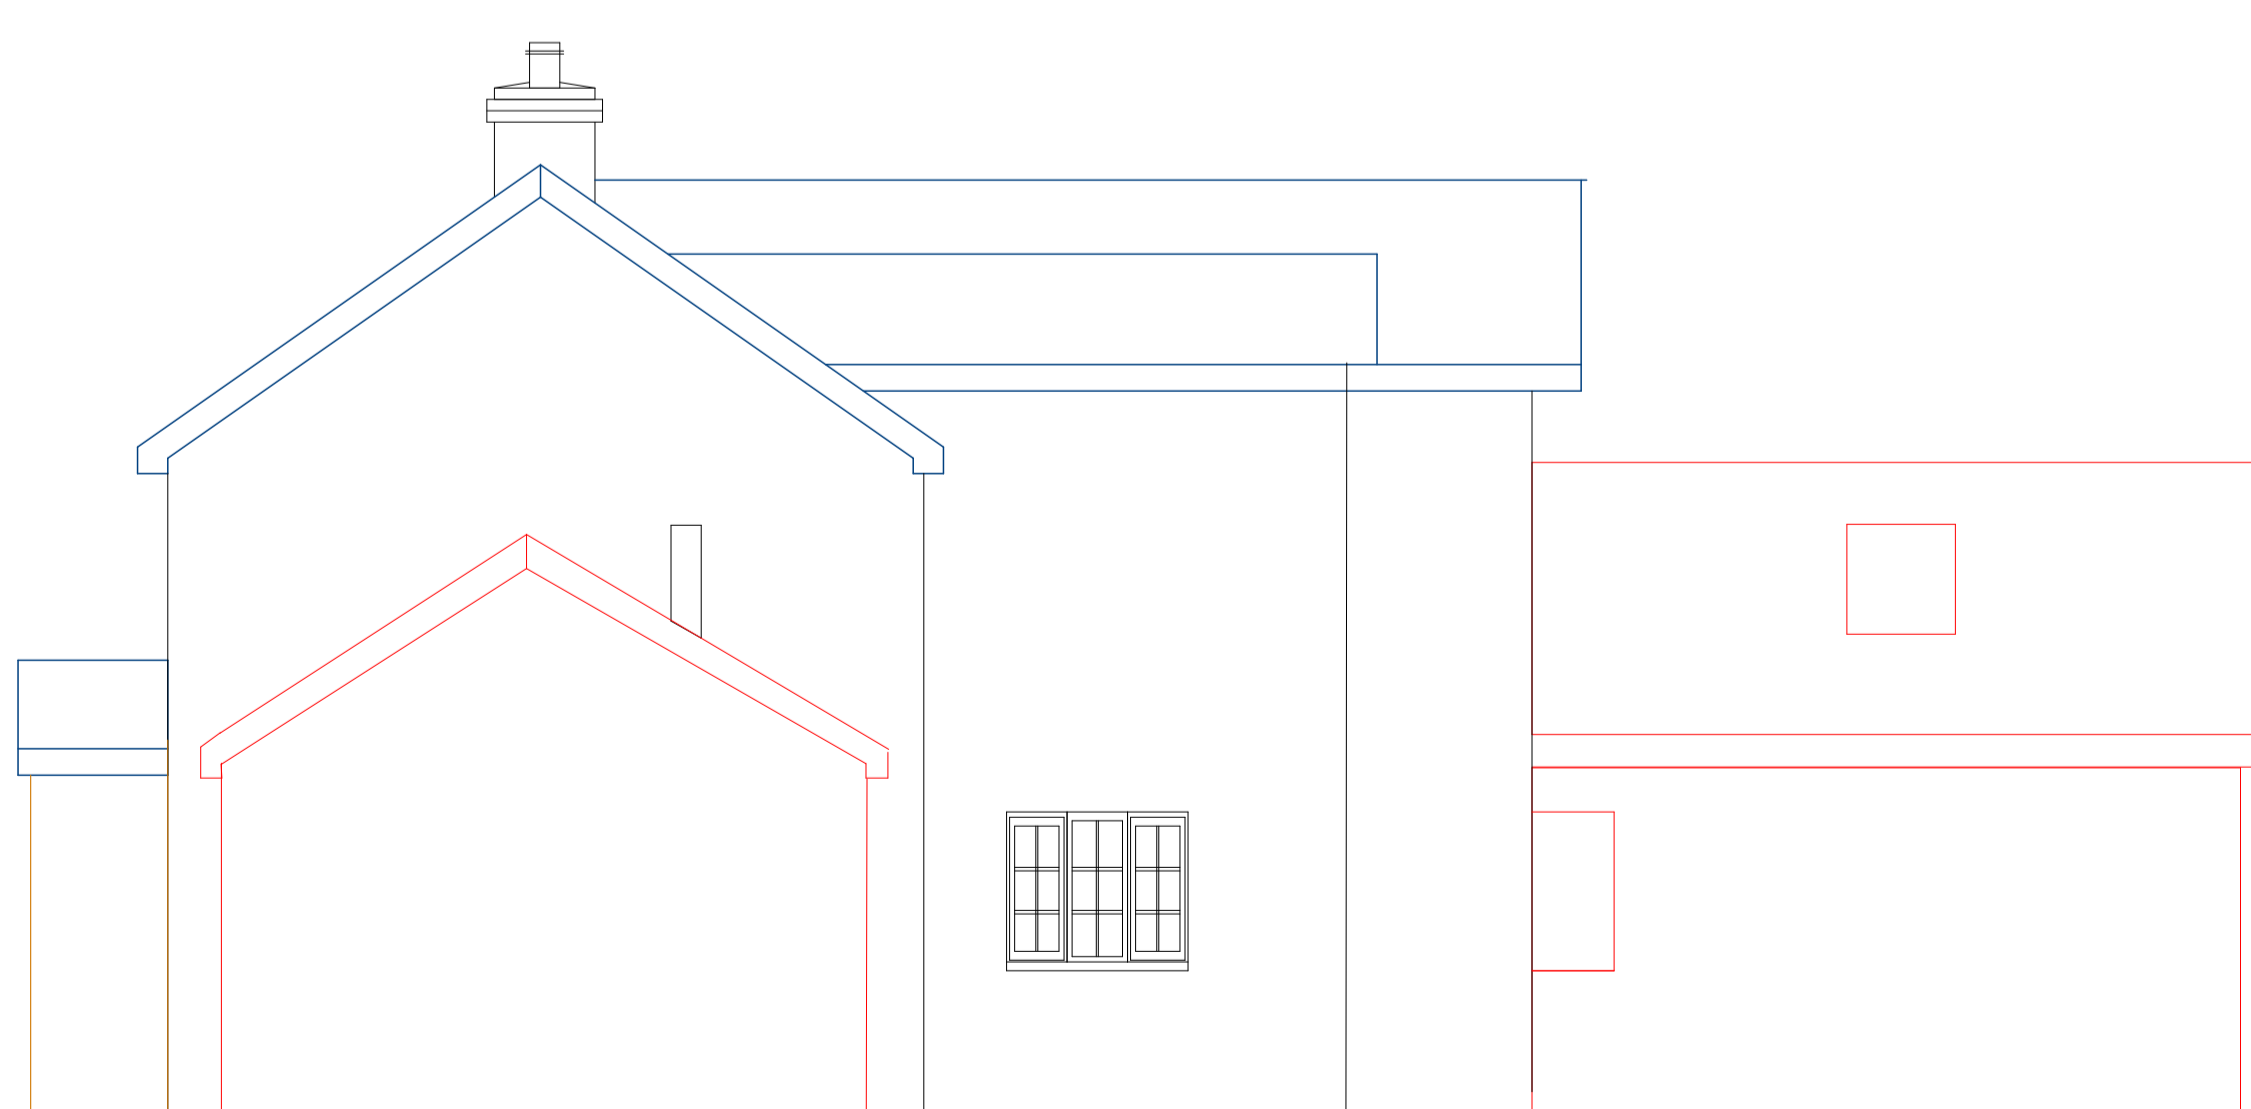

PROPOSED NORTH EAST ELEVATION  
Scale 1:50

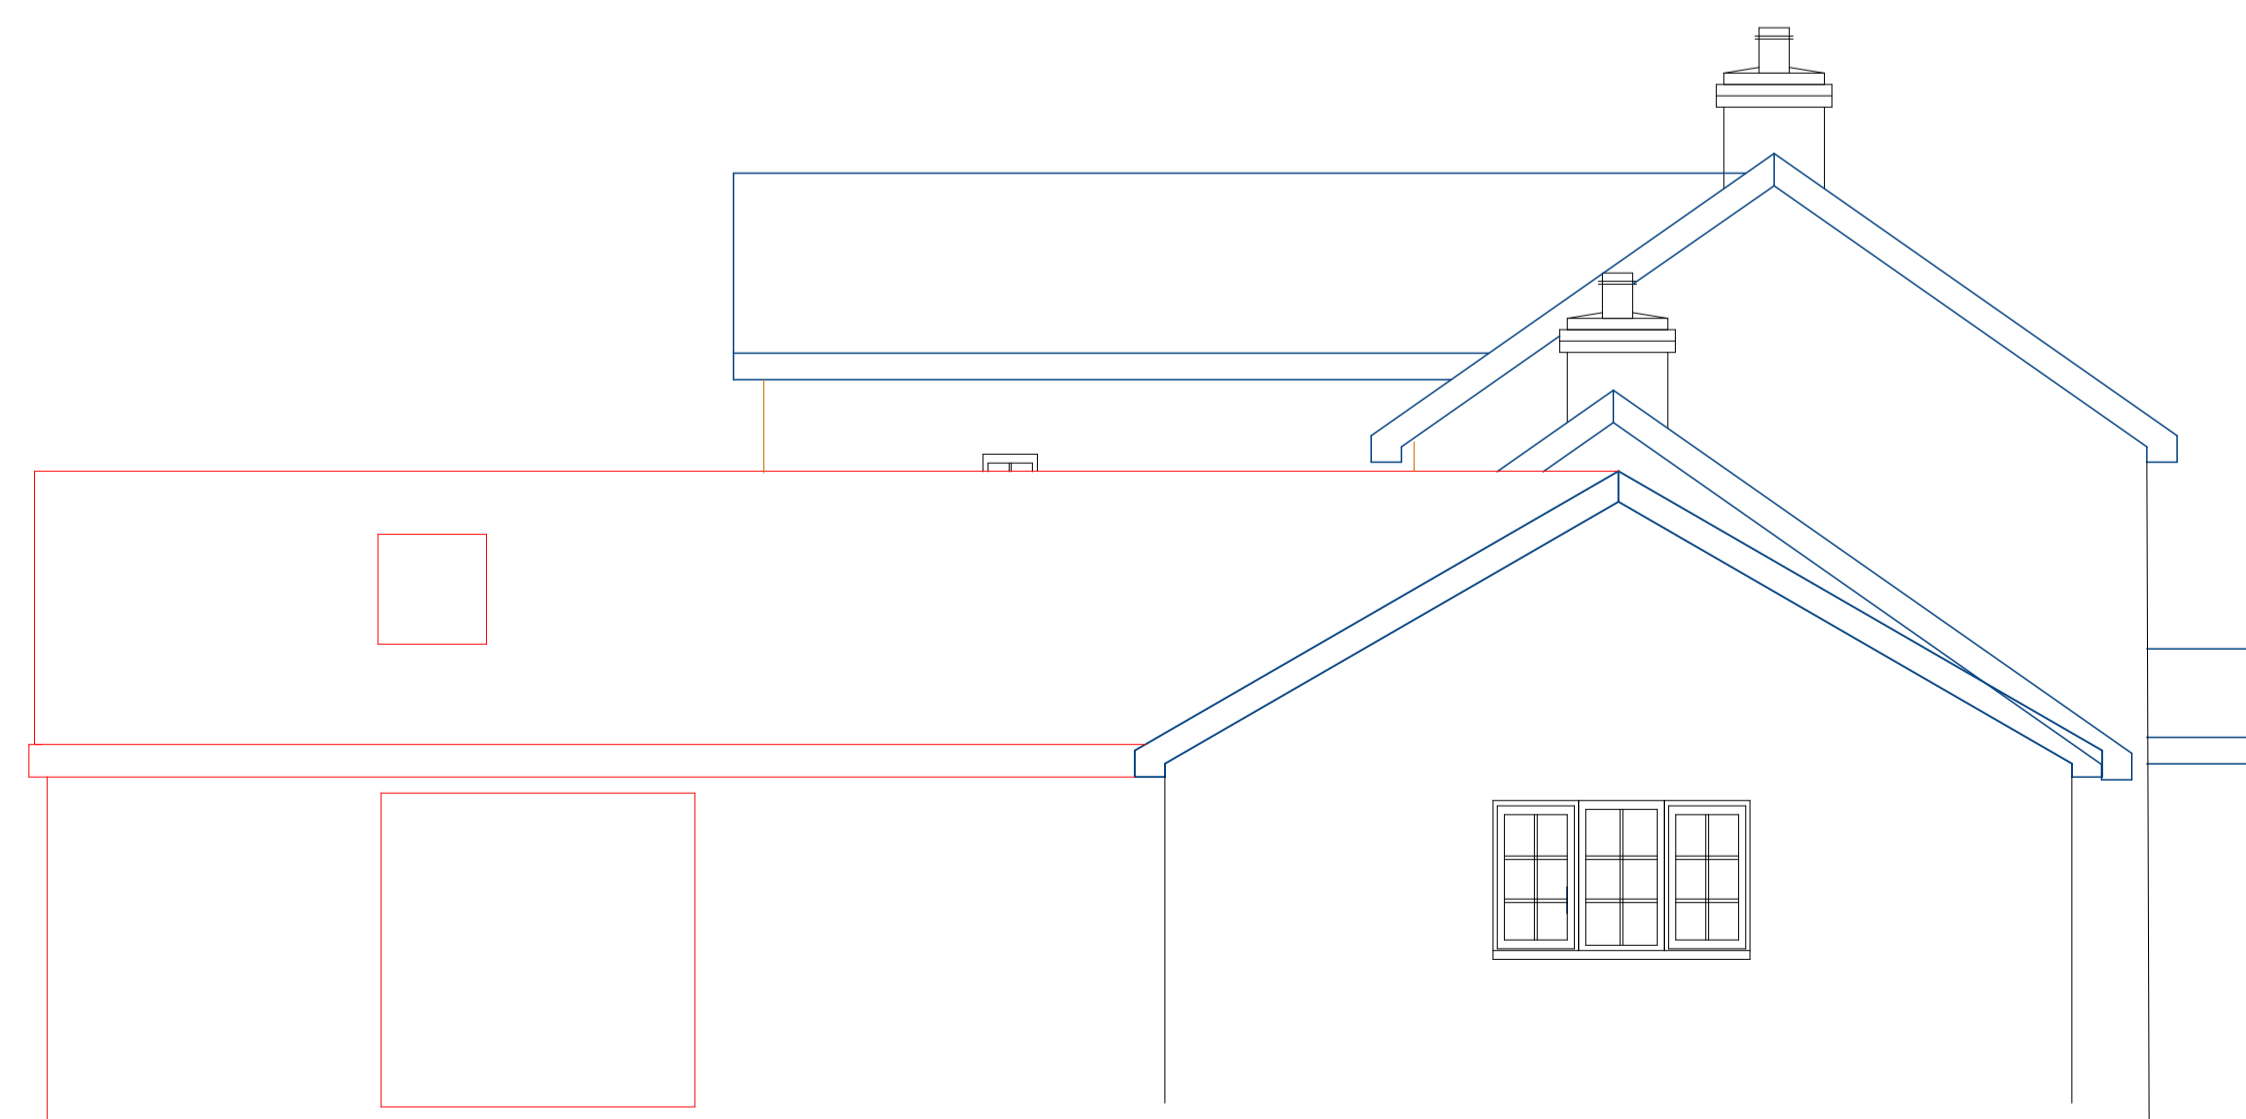

PROPOSED SOUTH WEST ELEVATION  
Scale 1:50

#### Training Notes

This drawing is supplied for the TradeQuote Pro Power User Course only.  
Use the elevations to practise identifying openings, roof forms and stage-planning items.  
Do not use this drawing for construction.  
Check all learner measurements against the course answer/check sheet.

Project  
TradeQuote Pro Training Project  
Drawing  
Proposed Elevations  
Client  
Training Client  
Drawing No.  
TQP-EX-02  
Date  
Training use only  
Scale  
1:50 at A1 - use figured dimensions for calibration

**NOT FOR CONSTRUCTION**